


<b>Client:-</b>	<b>Scale:-</b> 1/100	<b>Date:-</b> 20 Sep 08	Est. 1996 <b>PARS</b> Engineering Ltd. Consulting Structural & Architectural Engineers 47 Meads Lane, Ilford, Essex, IG3 8QL Tel: 020 8598 1998: Fax: 020 8599 0099 Email: info@parseng.com Website: www.parseng.com
<b>Scheme:-</b> Extension	Rev. A	Drawn by: Checked by: SOUFIANI	
<b>Title:-</b> Proposed Plan.	<b>Drawing No:-</b> SAM/EX/2001		


Note :-All dimensions in mm .All dimensions to be checked on site before construction .All drawings to be read in conjunction with specification .

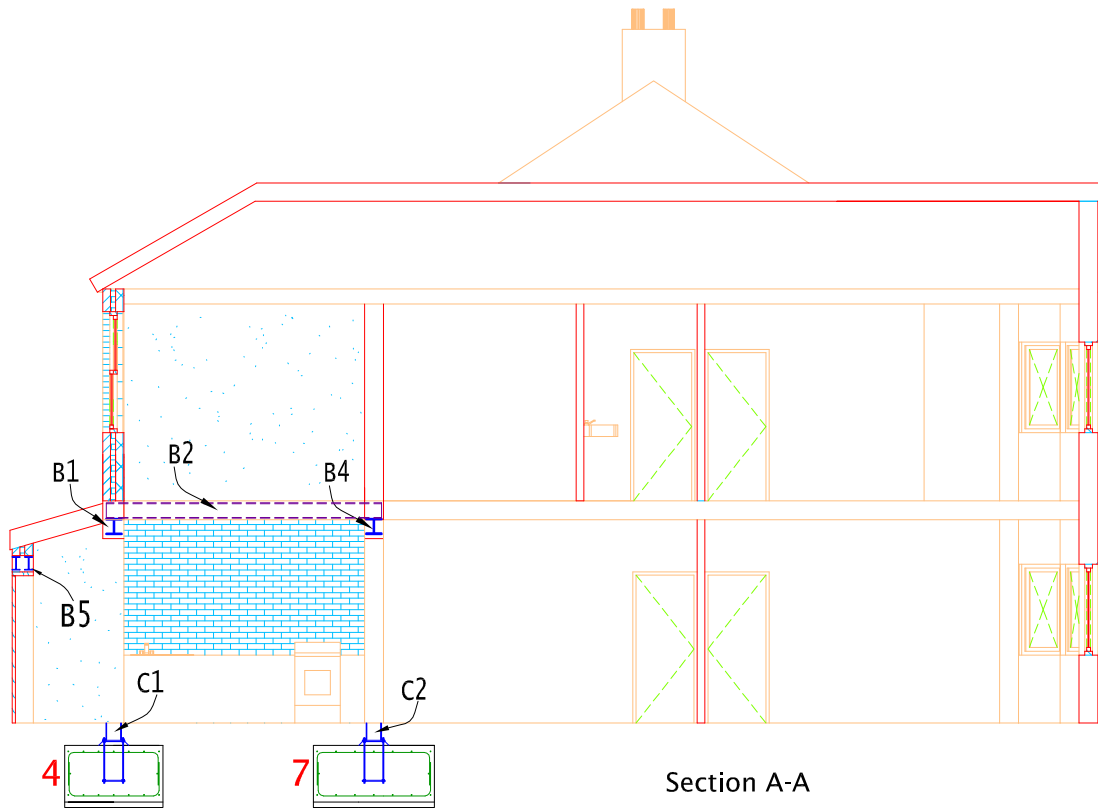

Section A-A


<b>Client:-</b>	<b>Scale:-</b> 1/100	<b>Date:-</b> 20 Sep 08	<div style="text-align: center;"> <p>Est. 1996 <b>PARS</b> Engineering Ltd.</p> <p>Consulting Structural &amp; Architectural Engineers</p> <p>47 Meads Lane, Ilford, Essex, IG3 8QL Tel: 020 8598 1998: Fax: 020 8599 0099 Email: info@parseng.com Website: www.parseng.com</p> </div>
<b>Scheme:-</b> Extension	Rev. A	Drawn by: Checked by: SOUFIANI	
<b>Title:-</b> Proposed Plan.	<b>Drawing No:-</b> SAM/EX/2002		

Note :-All dimensions in mm .All dimensions to be checked on site before construction .All drawings to be read in conjunction with specification .

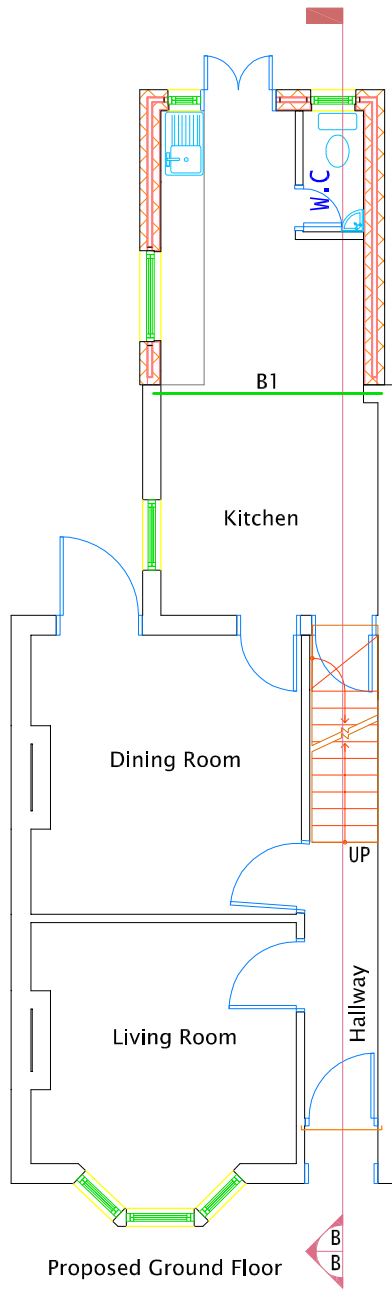

<b>Client:-</b>	<b>Scale:-</b> 1/100	<b>Date:-</b> 19 Sep 08	Est. 1996 <b>PARS</b> Engineering Ltd. Consulting Structural & Architectural Engineers 47 Meads Lane, Ilford, Essex, IG3 8QL Tel: 020 8598 1998: Fax: 020 8599 0099 Email: info@parseng.com Website: www.parseng.com
<b>Scheme:-</b> Extension	Rev. A	Drawn by: Checked by: SOUFIANI	
<b>Title:-</b> Proposed Plan.	<b>Drawing No:-</b> SAM/EX/2003		


Note :-All dimensions in mm .All dimensions to be checked on site before construction .All drawings to be read in conjunction with specification .

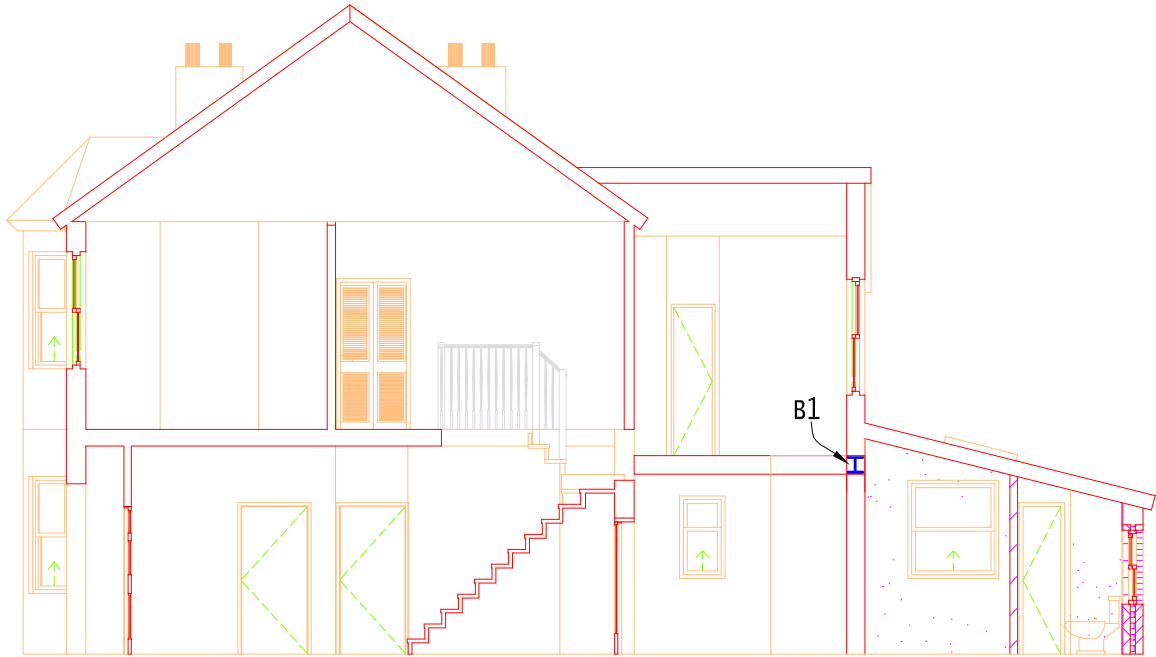

Section B-B


<b>Client:-</b>	<b>Scale:-</b> 1/100	<b>Date:-</b> 19 Sep 08	Est. 1996 <b>PARS</b> Engineering Ltd. Consulting Structural & Architectural Engineers 47 Meads Lane, Ilford, Essex, IG3 8QL Tel: 020 8598 1998: Fax: 020 8599 0099 Email: info@parseng.com Website: www.parseng.com
<b>Scheme:-</b> Extension	Rev. A	Drawn by: Checked by: SOUFIANI	
<b>Title:-</b> Proposed Plan.	<b>Drawing No:-</b> SAM/EX/2004		

Note :-All dimensions in mm .All dimensions to be checked on site before construction .All drawings to be read in conjunction with specification .

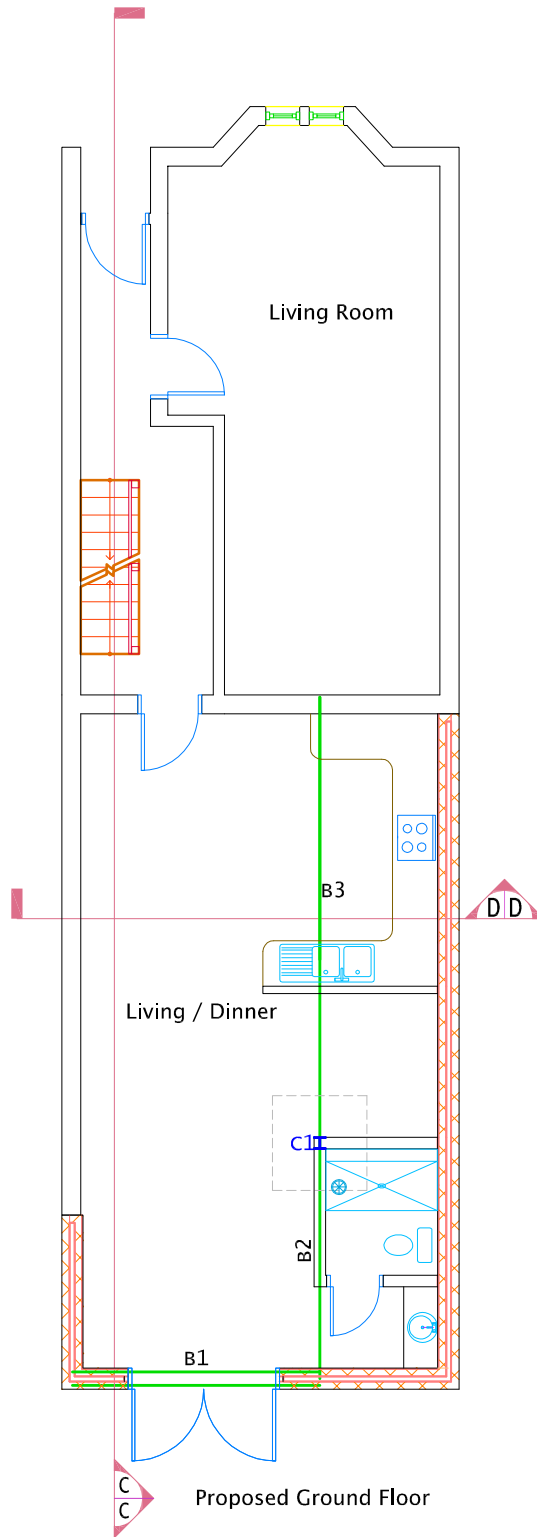


<b>Client:-</b>	<b>Scale:-</b> 1/100	<b>Date:-</b> 19 Sep 08	Est. 1996 <b>PARS</b> Engineering Ltd. Consulting Structural & Architectural Engineers 47 Meads Lane, Ilford, Essex, IG3 8QL Tel: 020 8598 1998: Fax: 020 8599 0099 Email: info@parseng.com Website: www.parseng.com
<b>Scheme:-</b> Extension	Rev. A	Drawn by: Checked by: SOUFIANI	
<b>Title:-</b> Proposed Plan.	<b>Drawing No:-</b> SAM/EX/2005		

Note :-All dimensions in mm .All dimensions to be checked on site before construction .All drawings to be read in conjunction with specification .

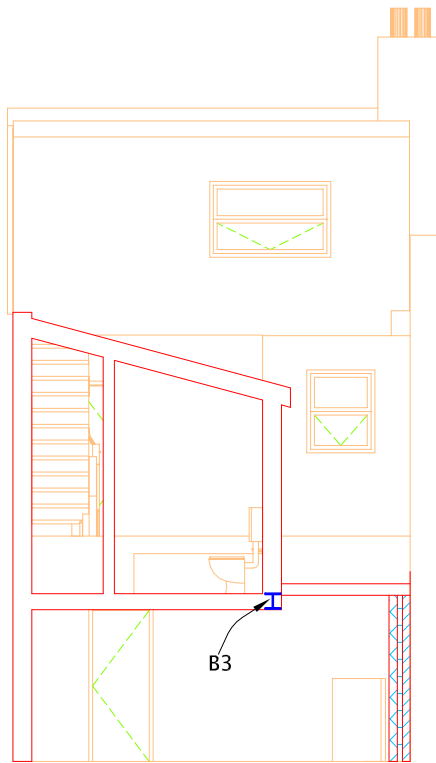


Section D-D

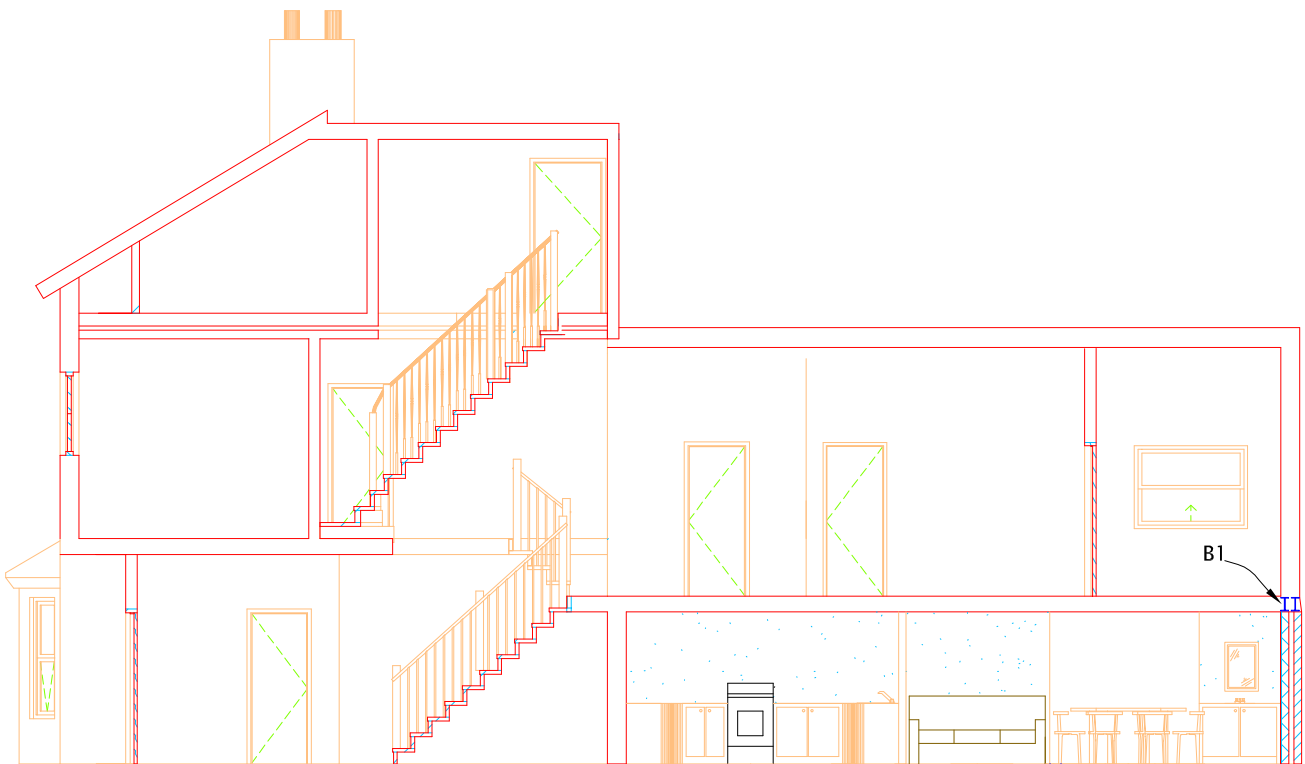

Section C-C


<b>Client:-</b>	<b>Scale:-</b> 1/100	<b>Date:-</b> 19 Sep 08	Est. 1996 <b>PARS</b> Engineering Ltd. Consulting Structural & Architectural Engineers 47 Meads Lane, Ilford, Essex, IG3 8QL Tel: 020 8598 1998: Fax: 020 8599 0099 Email: info@parseng.com Website: www.parseng.com
<b>Scheme:-</b> Extension	Rev. A	Drawn by: Checked by: SOUFIANI	
<b>Title:-</b> Proposed Plan.	<b>Drawing No:-</b> SAM/EX/2006		

Note :-All dimensions in mm .All dimensions to be checked on site before construction .All drawings to be read in conjunction with specification .

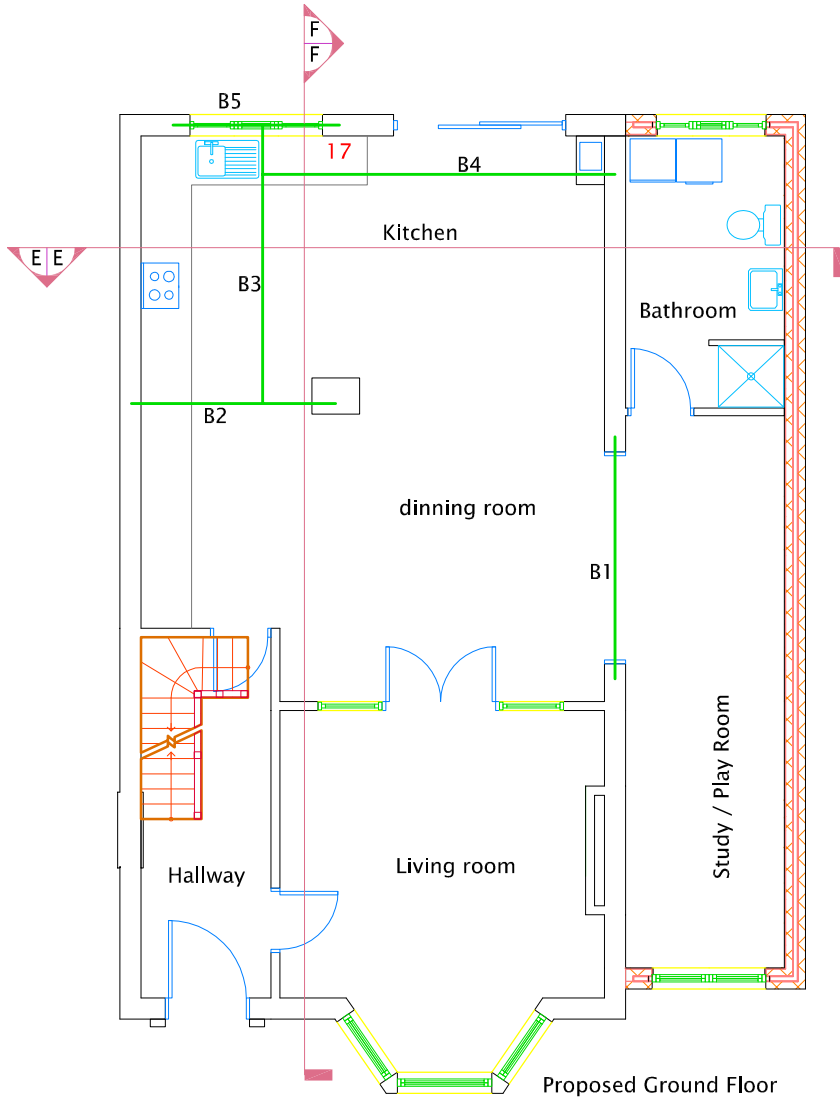


<b>Client:-</b>	<b>Scale:-</b> 1/100	<b>Date:-</b> 19 Sep 08	Est. 1996 <b>PARS</b> Engineering Ltd. Consulting Structural & Architectural Engineers 47 Meads Lane, Ilford, Essex, IG3 8QL Tel: 020 8598 1998: Fax: 020 8599 0099 Email: info@parseng.com Website: www.parseng.com
<b>Scheme:-</b> Extension	Rev. A	Drawn by: Checked by: SOUFIANI	
<b>Title:-</b> Proposed Plan.	<b>Drawing No:-</b> SAM/EX/2007		

Note :-All dimensions in mm .All dimensions to be checked on site before construction .All drawings to be read in conjunction with specification .

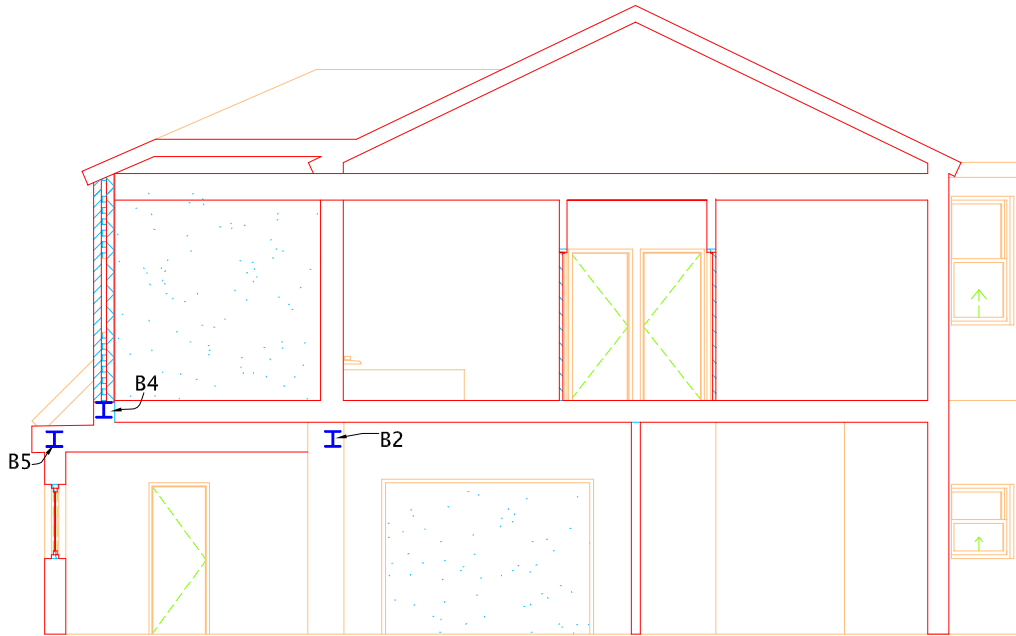

Section F-F

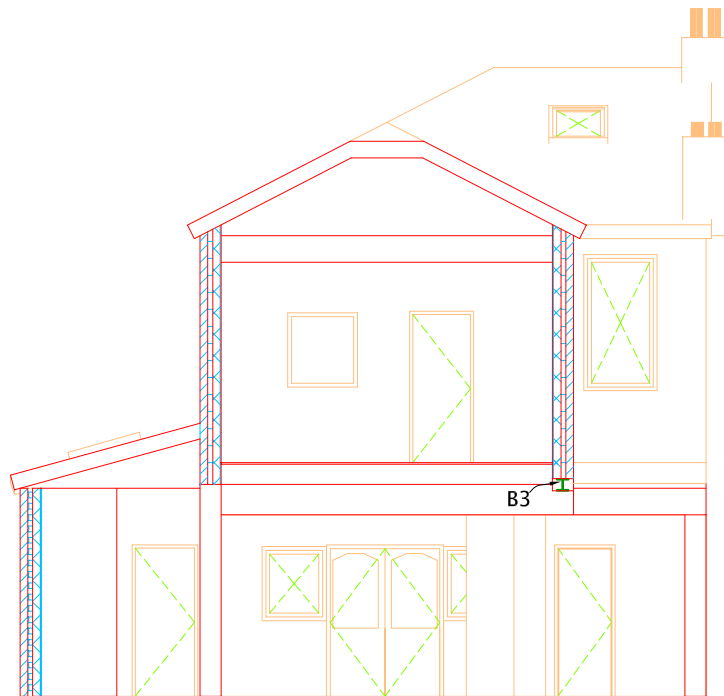

Section E-E

<b>Client:-</b>	<b>Scale:-</b> 1/100	<b>Date:-</b> 19 Sep 08	Est. 1996 <b>PARS</b> Engineering Ltd. Consulting Structural & Architectural Engineers 47 Meads Lane, Ilford, Essex, IG3 8QL Tel: 020 8598 1998: Fax: 020 8599 0099 Email: info@parseng.com Website: www.parseng.com
<b>Scheme:-</b> Extension	Rev. A	Drawn by: Checked by: SOUFIANI	
<b>Title:-</b> Proposed Plan.	<b>Drawing No:-</b> SAM/EX/2008		

Note :-All dimensions in mm .All dimensions to be checked on site before construction .All drawings to be read in conjunction with specification .